



**TYPICAL ROADWAY SECTION-A**  
**North Spar - Couplet Section** LOOKING NORTH  
 \* NOTE: DROP LANE  
 \*\* NOTE: TRUCK CLIMBING LANE - SOUTH OF SE 59TH ST.  
 \*\*\* NOTE: SIDEWALK FOR SOUTH 150m

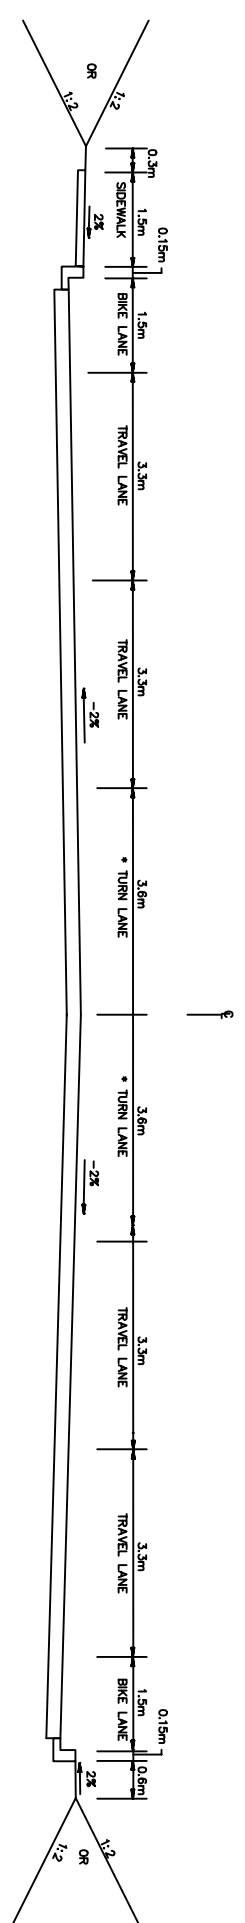

**TYPICAL ROADWAY SECTION-B**  
**ISSOUAH FALL CITY ROAD (RELOCATED VAUGHN HILL ROAD)**  
 \* NOTE: TURN LANE - SEE DWG SHEET RPL004, RPL006 TO RPL008

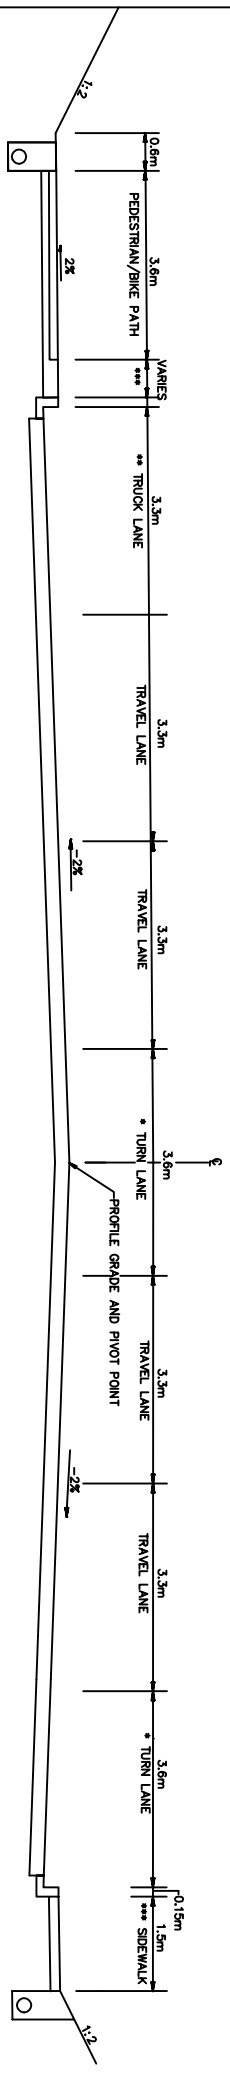

**TYPICAL ROADWAY SECTION-A**  
**North Spar - Looking North**  
 \* NOTE: TURN LANES AS REQUIRED  
 \*\* NOTE: TRUCK CLIMBING LANE - SOUTH OF SE 59TH ST.  
 \*\*\* NOTE: VARIES AS PEDESTRIAN/BIKE PATH MEANDERS  
 \*\*\*\* NOTE: SIDEWALK FROM BLACK NUGGET ROAD TO ISSOUAH FALL CITY ROAD